

PUBLIC WORKS & UTILIT. & COMMITTEE

11-0607R

RESOLUTION AWARDING A CONTRACT TO JMF CONSTRUCTION, INC.
FOR THE CDBG-ARRA SIDEWALK REPLACEMENT PROJECT IN THE
AMOUNT OF \$87,492.25.

CITY PROPOSAL:

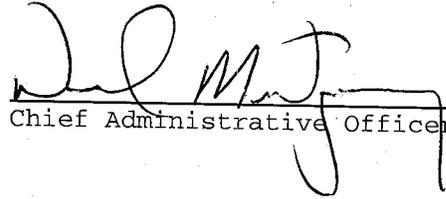
RESOLVED, that the proper city officials are hereby authorized to enter into a contract with JMF Construction, Inc. for the CDBG-ARRA sidewalk replacement project for the low bid of \$87,492.25, with \$81,788.25 payable out of CDBG Fund 262, Agency 025 (Workforce Development - ARRA), Object 5434 (Grants and Awards), and \$5,704 payable out of Permanent Improvement Fund 411, Agency 035 (Capital Projects Accounts), Object 5530 (Improvements Other Than Buildings), city project no. 0936TR.

Approved:

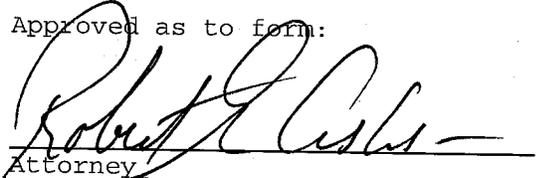

Department Director

Purchasing Agent

Approved for presentation to council:


Chief Administrative Officer

Approved as to form:


Attorney

Approved:


Auditor

ENG GS:jh 11/4/2011

STATEMENT OF PURPOSE: This resolution will authorize sidewalk replacement on both sides of Superior Street between 19th Avenue West and 20th Avenue West by JMF Construction, Inc. for its low bid of \$87,492.25. JMF Construction, Inc. was the low bidder of the four companies that responded, and its bid is 49% lower than the engineer's estimate of \$172,989.50. \$81,788.25 is payable out of CDBG Fund 262, Agency 025 (Workforce Development - ARRA), Object 5434 (Grants and Awards), and \$5,704 payable out of Street Improvement Fund 411, Agency 035 (Capital Projects Accounts), Object 5530 (Improvements Other Than Buildings), city project no. 0936TR, requisition no. 11-0533.

TABULATION OF BIDS RECEIVED NOVEMBER 1, 2011

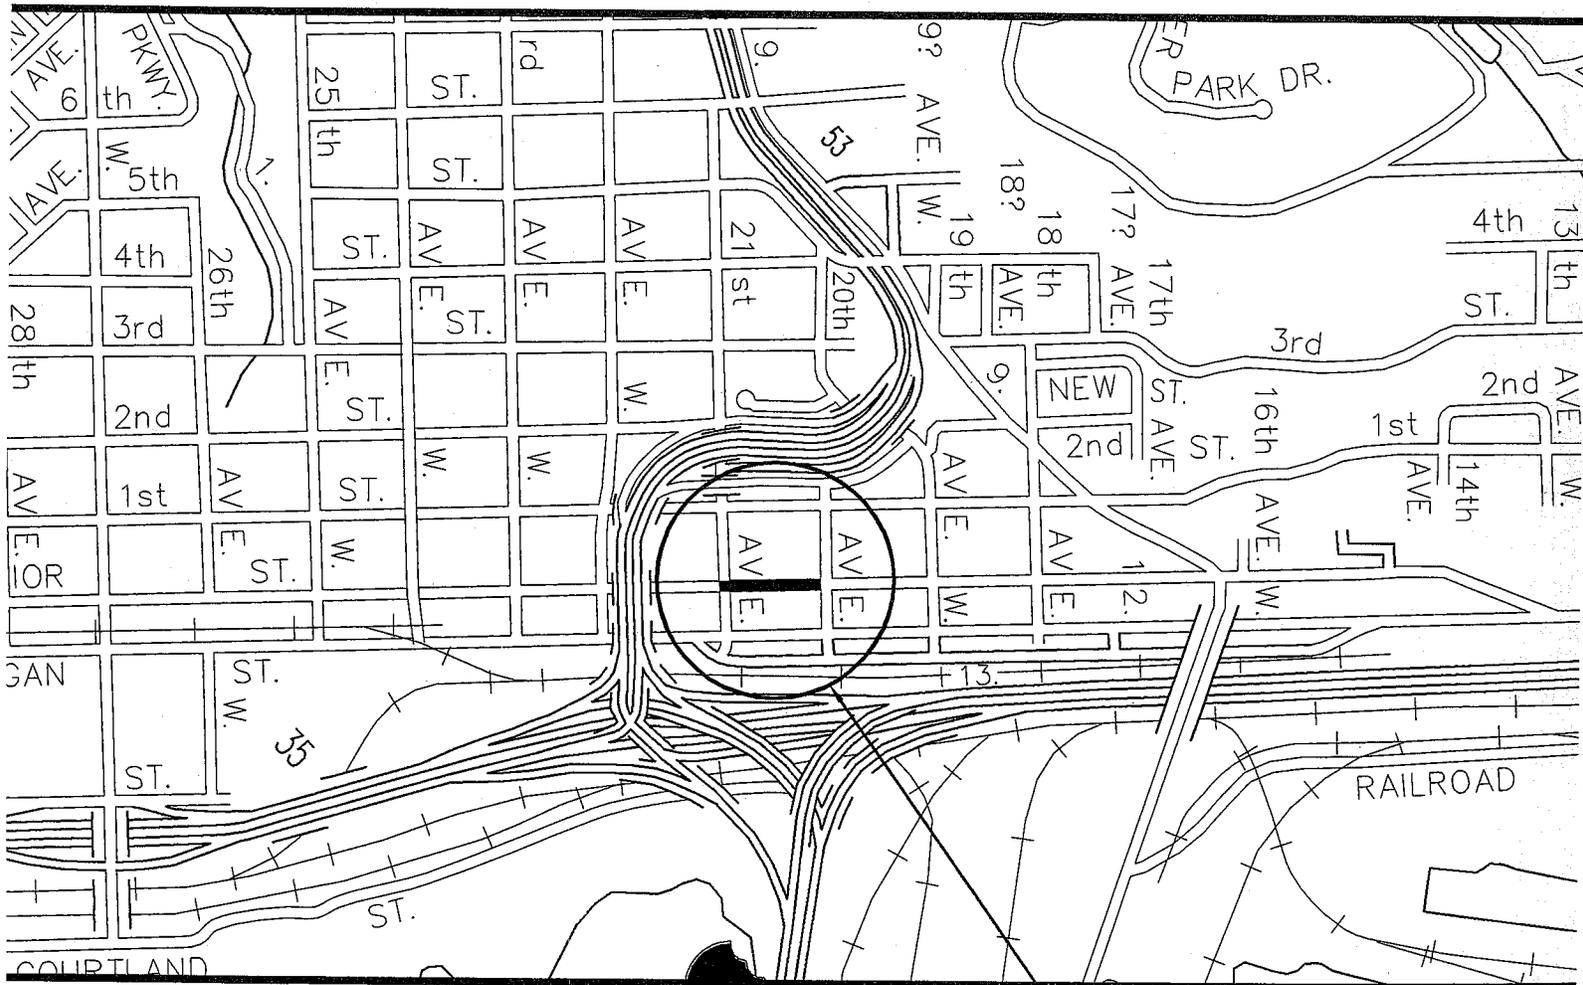
JMF Construction, Inc.	Duluth, MN	\$ 87,492.25
Hovland, Inc.	Hermantown, MN	\$ 95,945.00
Duluth Superior Erection, Inc.	Duluth, MN	\$112,771.00
Hibbing Excavation, Inc.	Hibbing, MN	\$130,768.75

CITY OF DULUTH

DEPARTMENT OF PUBLIC WORKS AND UTILITIES ENGINEERING DIVISION

CONSTRUCTION PLANS FOR:
CDBG-ARRA SIDEWALK REPLACEMENT & PEDESTRIAN RAMPS
LOCATION
SUPERIOR ST. (BETWEEN 19TH AVE. W. AND 20TH AVE. W.)

CITY PROJECT NO: 0936TR



NOT TO SCALE



PROJECT LOCATION

UTILITY INFORMATION IN THIS PLAN IS UTILITY LEVEL D. WAS DETERMINED ACCORDING TO THE GUIDELINES OF TITLED "STANDARD GUIDELINES FOR THE COLLECTION OF EXISTING SUBSURFACE UTILITY DATA".

WARNING:
LOCATION OF UNDERGROUND UTILITIES TO BE VERIFIED BY CONTRACTOR. CALL BEFORE DIGGING. GOPHER STATE ONE CALL 1-800-252-1166 REQUIRED BY LAW

CITY OF DULUTH PROJECT