

RECREATION, LIBRARIES AND AUTHORITIES COMMITTEE

13-0103R

RESOLUTION ACCEPTING UNCONDITIONAL GIFTS FROM INDIVIDUALS, CIVIC GROUPS, CORPORATIONS AND OTHER PUBLIC ENTITIES FOR THE 2013 and 2014 CONSTRUCTION OF A TENNIS COURT AT WASHINGTON SQUARE PARK.

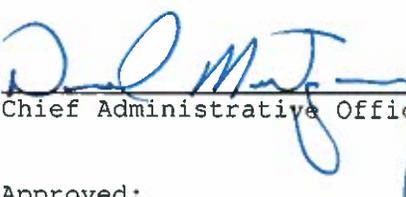
CITY PROPOSAL:

RESOLVED, that the proper city officials are hereby authorized to accept the donation of unconditional monetary gifts from individuals, civic groups, corporations and other public and private entities and thank the contributors for their gifts; said gifts to be deposited into Parks Fund (205), Agency (130), Capital (1220), Gifts/Donations (4660), project CM7205-WASHSP.

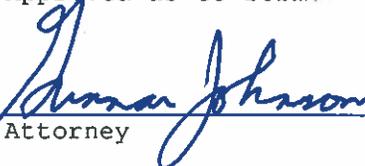
Approved:

  
Department Director

Approved for presentation to council:

  
Chief Administrative Officer

Approved as to form:

  
Attorney

Approved:

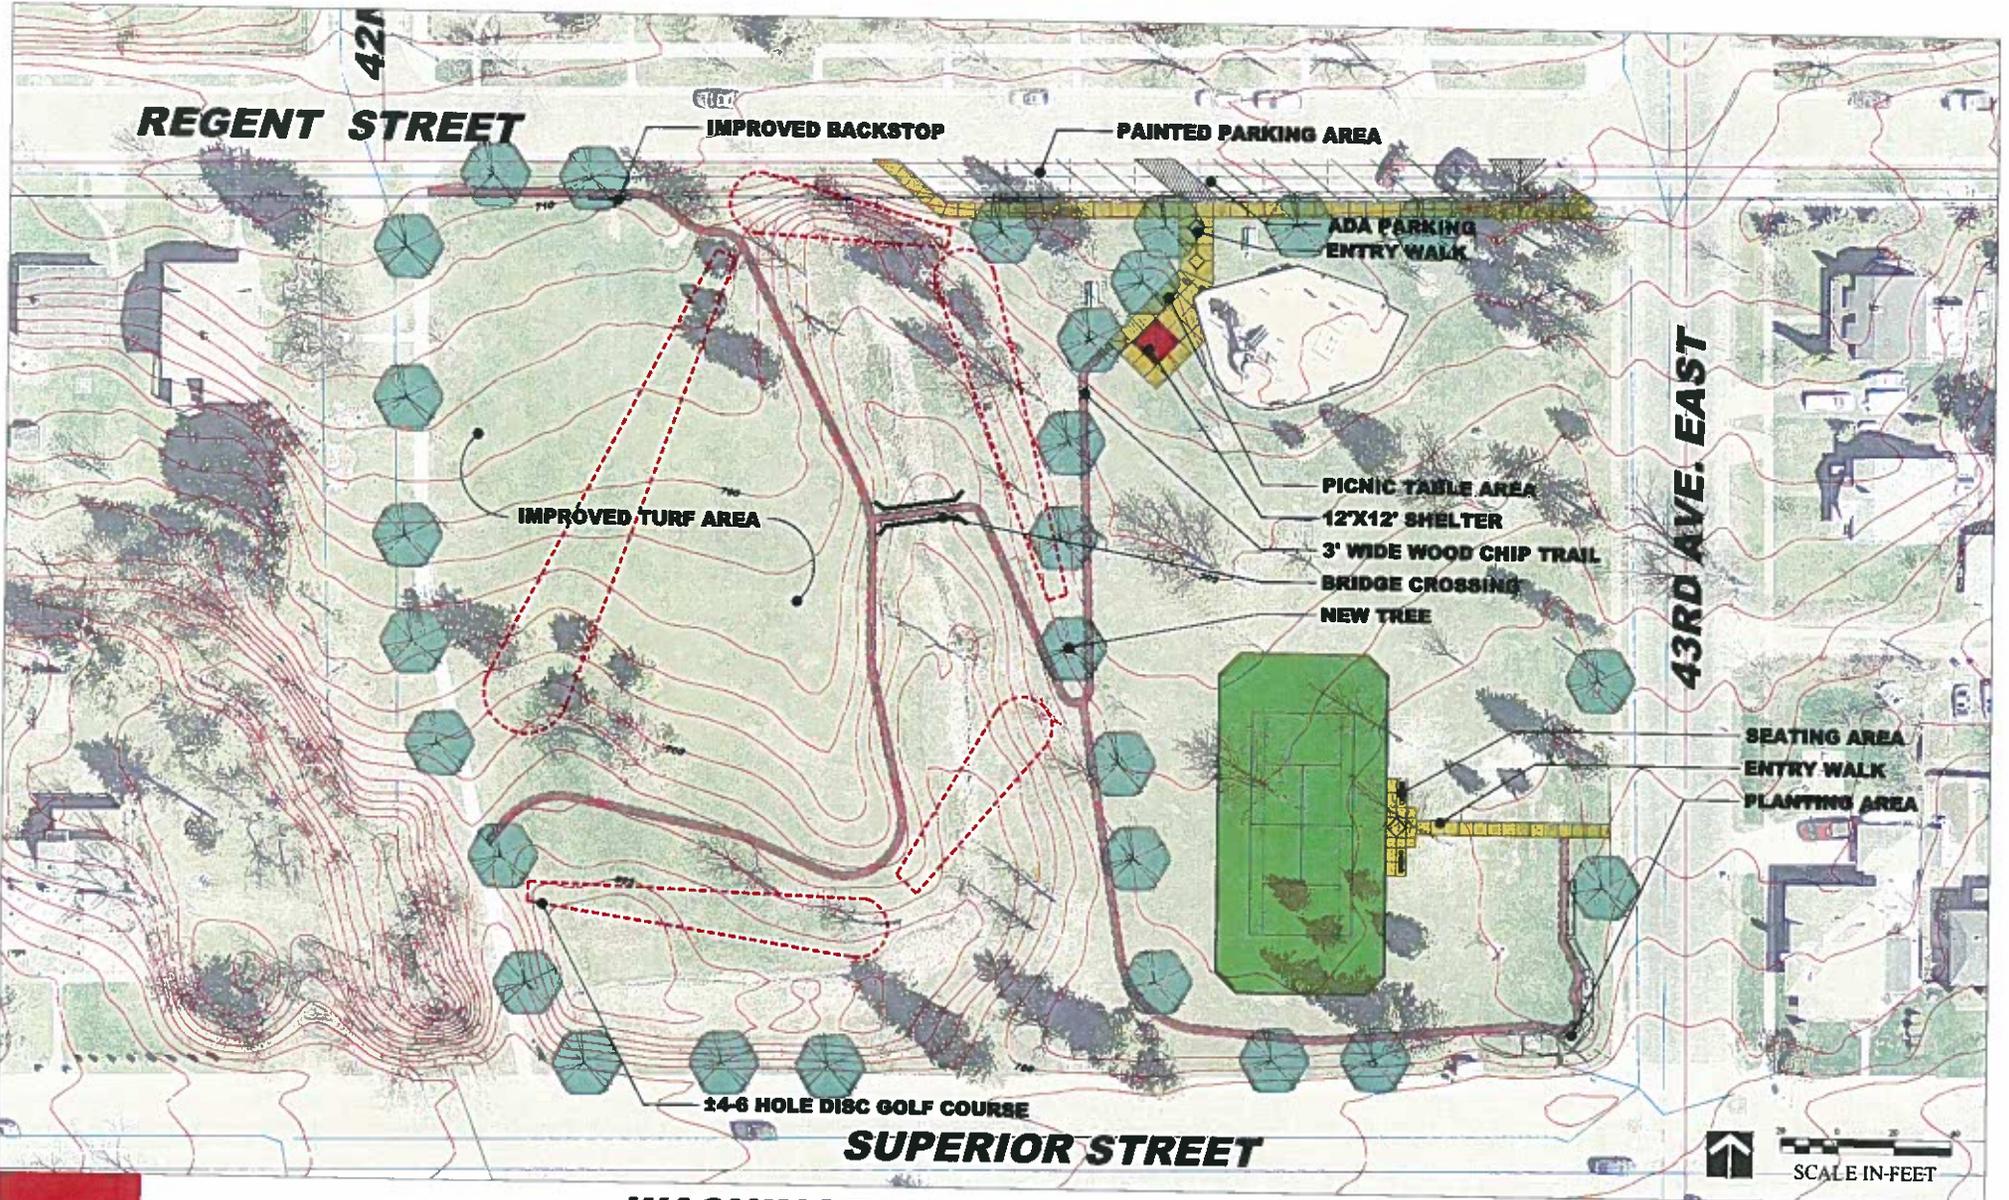
  
Auditor

PARKS KB:rb 02/14/2013

STATEMENT OF PURPOSE: This resolution authorizes the acceptance, from time to time, of unconditional gifts from individuals, civic groups, corporations and other public and private entities, to fund the construction of a new tennis court at Washington Square Park.

The recently approved mini-master plan for Washington Square Park is generating interest from the public to contribute monetarily and assist the City in its efforts to improve Washington Square Park. The City would like to accept the monetary gifts and it is expected that further donations are likely to be made during the years of 2013 and 2014.

A group of independent citizens, alumni representatives from East High School, are leading the efforts to encourage donations from the public to support this project.



**REGENT STREET**

**42<sup>ND</sup>**

**IMPROVED BACKSTOP**

**PAINTED PARKING AREA**

**ADA PARKING  
ENTRY WALK**

**IMPROVED TURF AREA**

**PICNIC TABLE AREA  
12'X12' SHELTER  
3' WIDE WOOD CHIP TRAIL  
BRIDGE CROSSING  
NEW TREE**

**43<sup>RD</sup> AVE. EAST**

**SEATING AREA  
ENTRY WALK  
PLANTING AREA**

**14.6 HOLE DISC GOLF COURSE**

**SUPERIOR STREET**



**SCALE IN FEET**

**WASHINGTON PARK MASTER PLAN**

**SHEET M-1  
18 OCTOBER 2012**

**SAS + ASSOCIATES**

LANDSCAPE ARCHITECTURE • SITE DESIGN • MASTER PLANNING • URBAN DESIGN

605 BOARD OF TRADE BUILDING • DULUTH • MN • 55802 • (P) 218.391.1335 • (F) 218.722.6697 • WWW.SASLANDARCH.COM