

PUBLIC SAFETY COMMITTEE

13-0426R


RESOLUTION ESTABLISHING AN ACCESSIBLE PARKING SPACE.

CITY PROPOSAL:

RESOLVED, that in accordance with the provisions of Section 33-88.2 of the Duluth City Code, 1959, as amended, the following accessible parking zone is established:

in front of 2705 West Second Street

Approved:

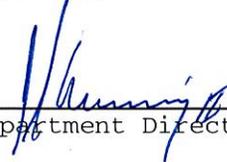

Department Director

Approved for presentation to council:



Chief Administrative Officer

Approved as to form:



Attorney


Approved:



Auditor

ENG SG:jh 8/5/2013

STATEMENT OF PURPOSE: This accessible parking request has been reviewed by the city engineering division and is recommended for approval.

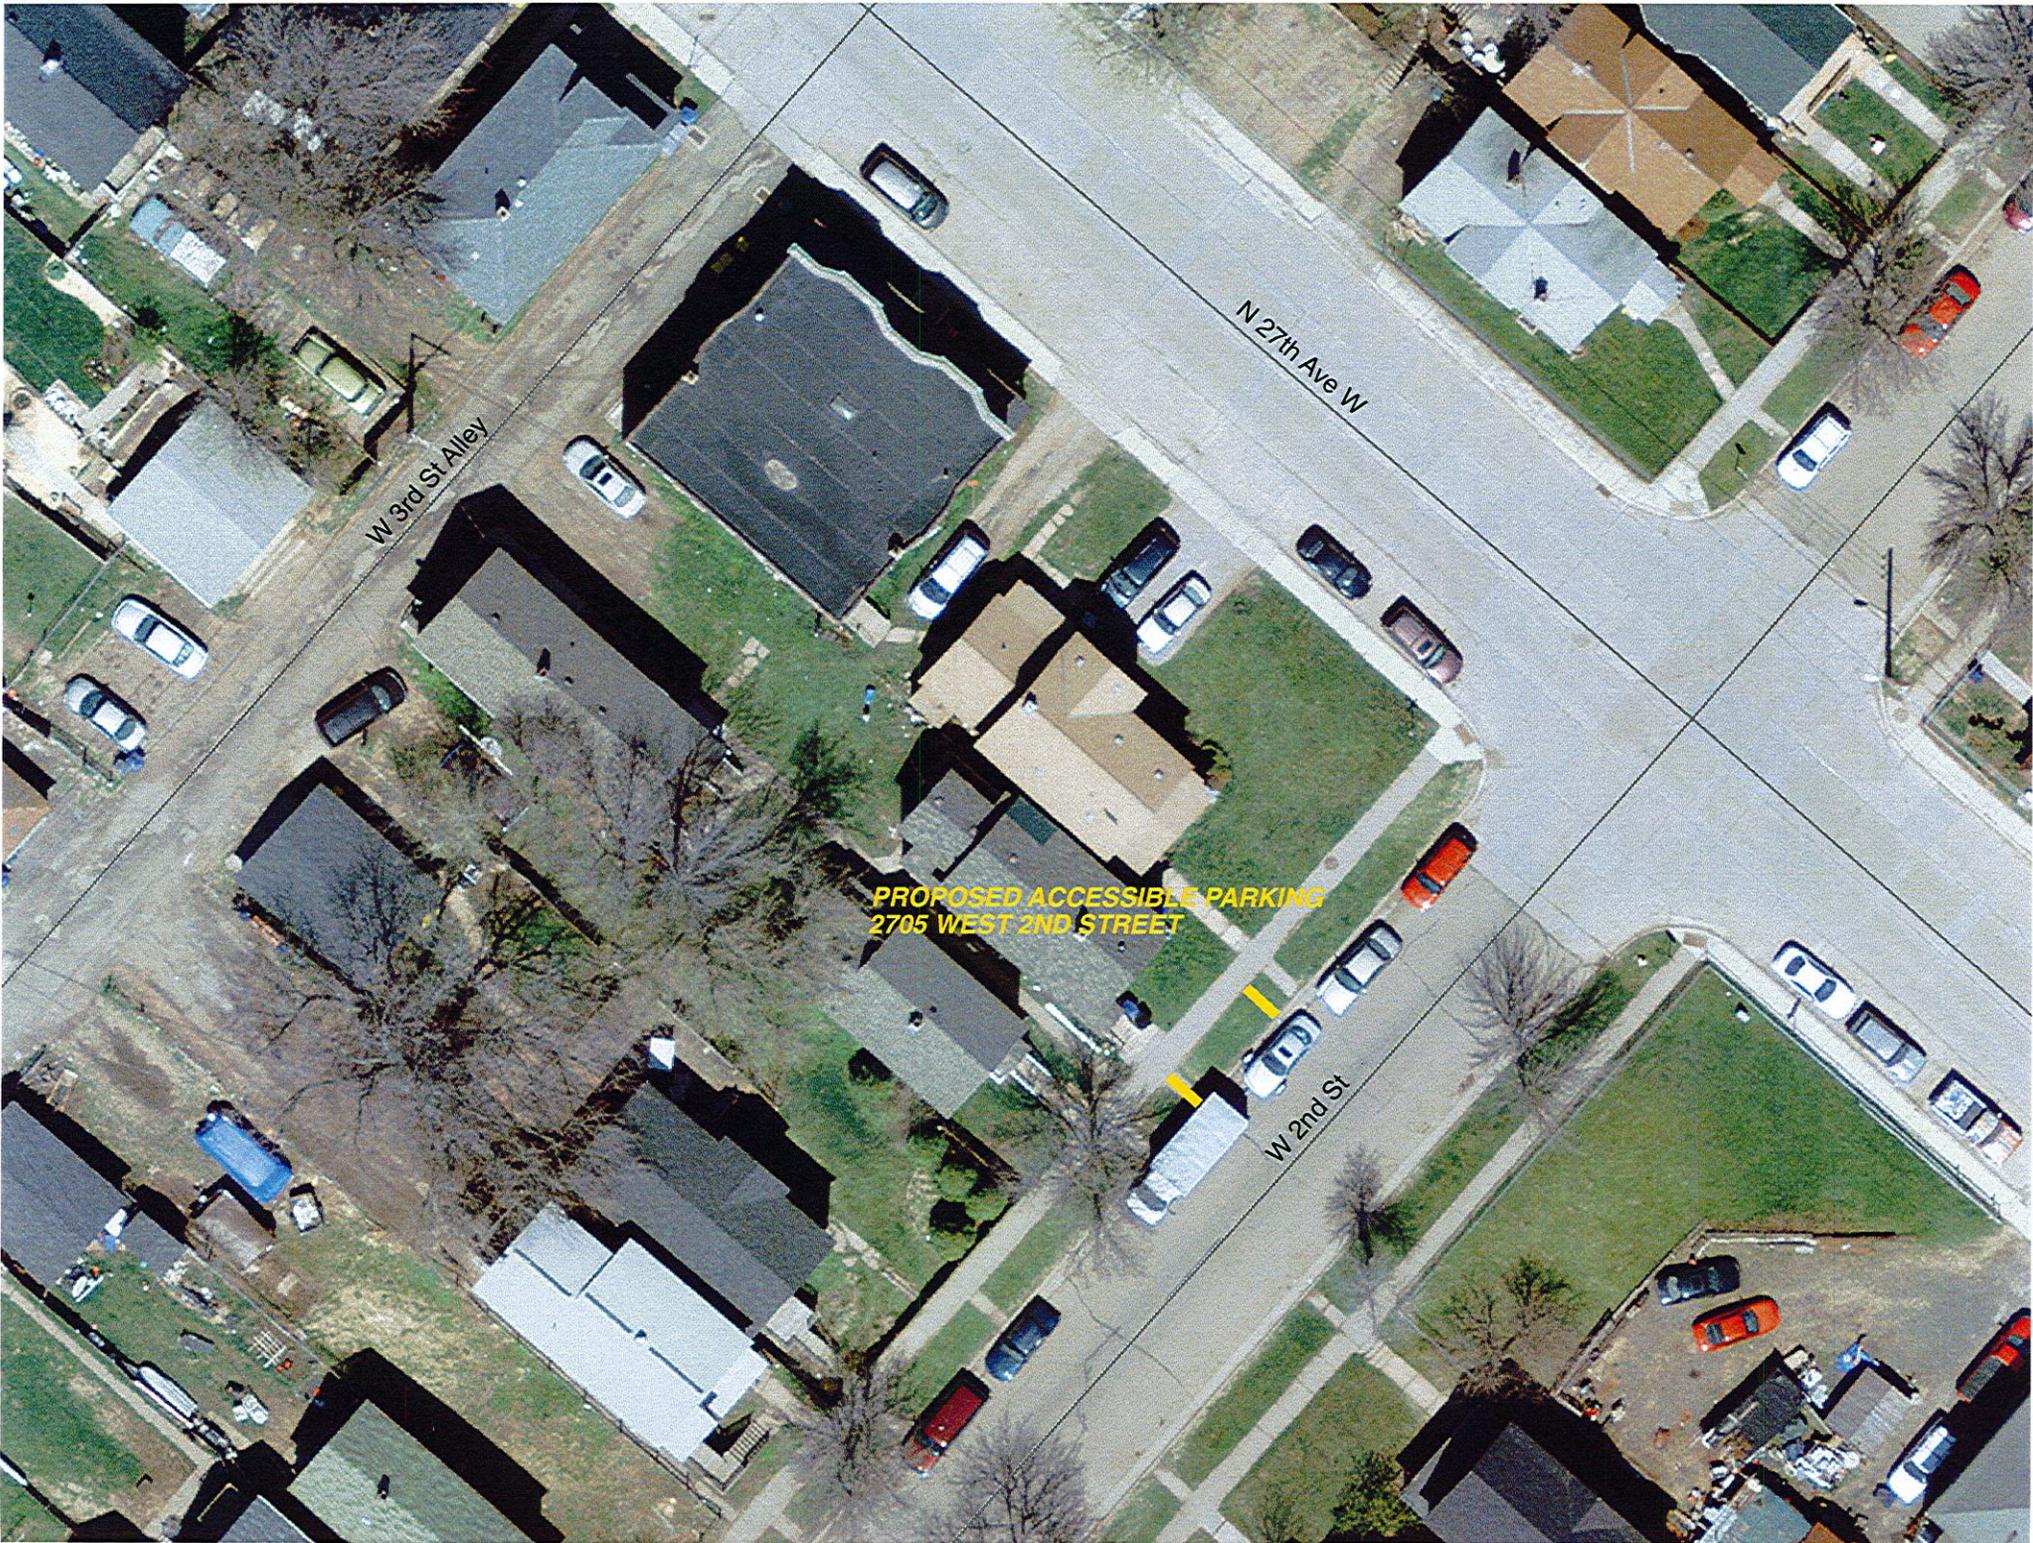

W 3rd St Alley

N 27th Ave W

**PROPOSED ACCESSIBLE PARKING
2705 WEST 2ND STREET**

W 2nd St