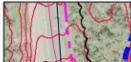
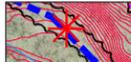
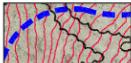
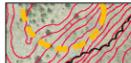
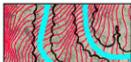
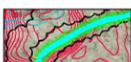
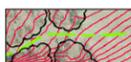


- LIMIT OF LIT X-COUNTRY LOOP WITH SNOWMAKING - APPROX. 1.5K
- IMPROVED FIELD TURF WITH IRRIGATION
- X-COUNTRY BEGINNER AREA
- SPEEDSKATING RINK
- NORDIC / SPEED SKATING / COMMUNITY BUILDING
- FUNCTIONALLY EXPAND AND IMPROVE CHALET ADD ADDITIONAL FLOOR FOR NEW APARTMENT
- RECONSTRUCTED POOL AND RIFFLE SYSTEM
- RE-PURPOSED HISTORIC DAM AS A NEW PEDESTRIAN CROSSING
- NEW PICNIC SHELTER AND PATIO
- NEW AMPHITHEATER AND PERFORMANCE STAGE WITH REMOVABLE SUN STRUCTURE
- NEW ACCESSIBLE PEDESTRIAN WALK
- IMPROVE PARKING (TYPICAL)

- SNOW GROOMER STORAGE GARAGE
- NEW PARKING AREA
- GARAGE FOR SNOW MAKING EQUIPMENT
- ENHANCE VIEWS
- IMPROVED AND EXPANDED X-COUNTRY SKI TRAIL SYSTEM

LEGEND			
	PARK BOUNDARY		DULUTH TRAVERSE "SINGLE TRACK MULTI-PURPOSE TRAIL"
	WINTER GROOMED MULTI-PURPOSE TRAIL		NEW OR RE-ROUTED X-COUNTRY SKI TRAIL
	EXISTING X-COUNTRY SKI TRAILS		2'-0" CONTOUR INTERVAL
	X-COUNTRY SKI TRAIL WITH NEW LIGHTS AND SNOWMAKING		EXISTING PEDESTRIAN TRAIL




DRAFT

PRELIMINARY MASTER PLAN



CHESTER PARK PRELIMINARY MASTER PLAN

SHEET M-1
11 DECEMBER 2013

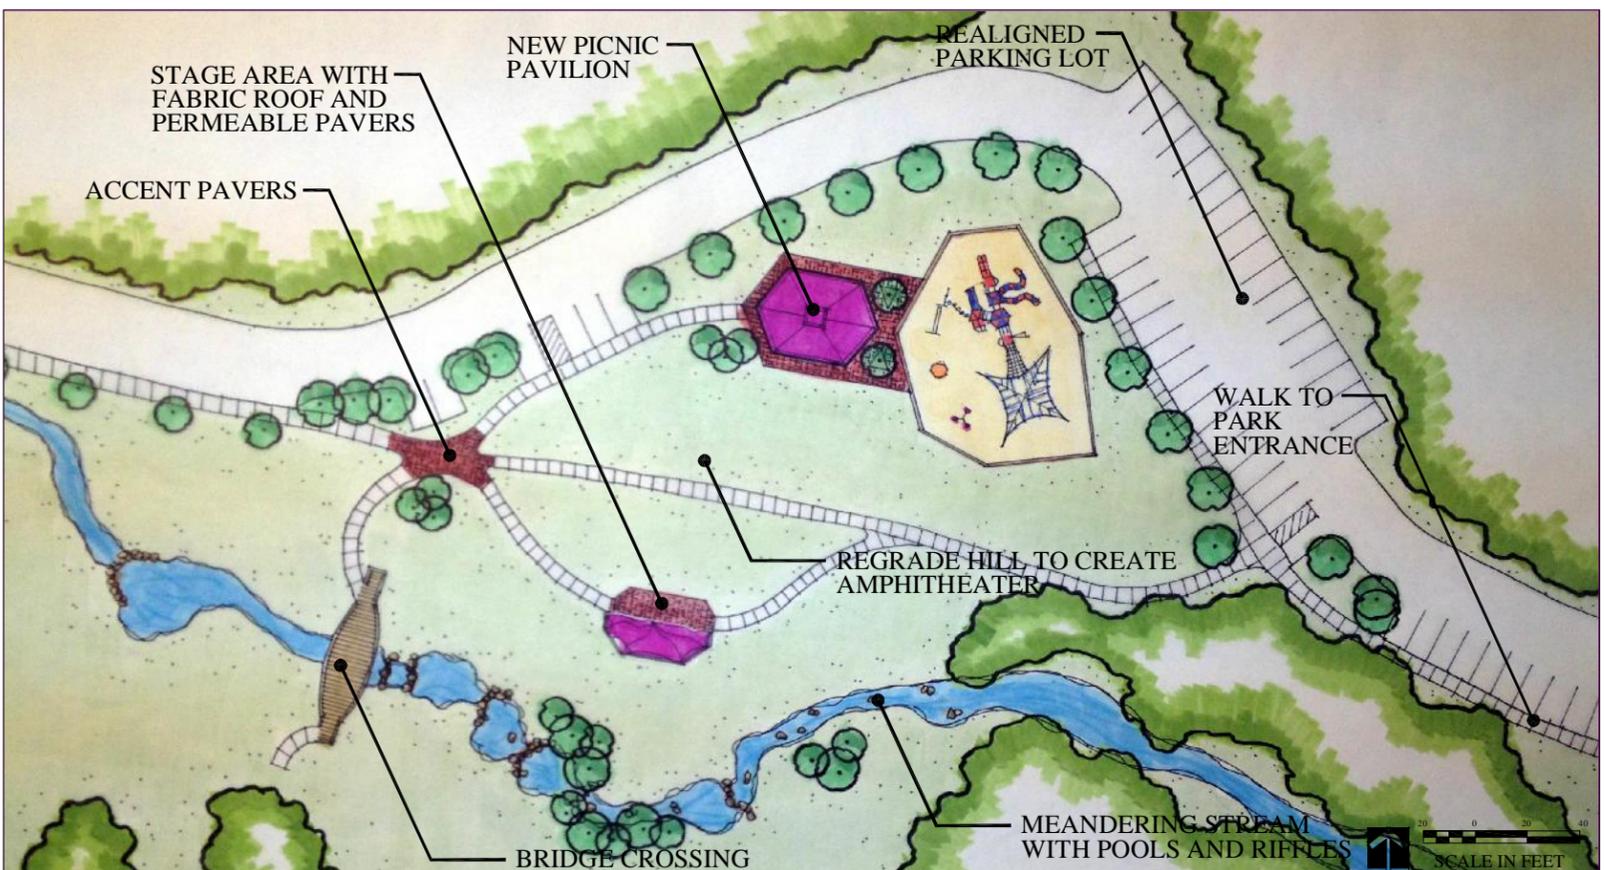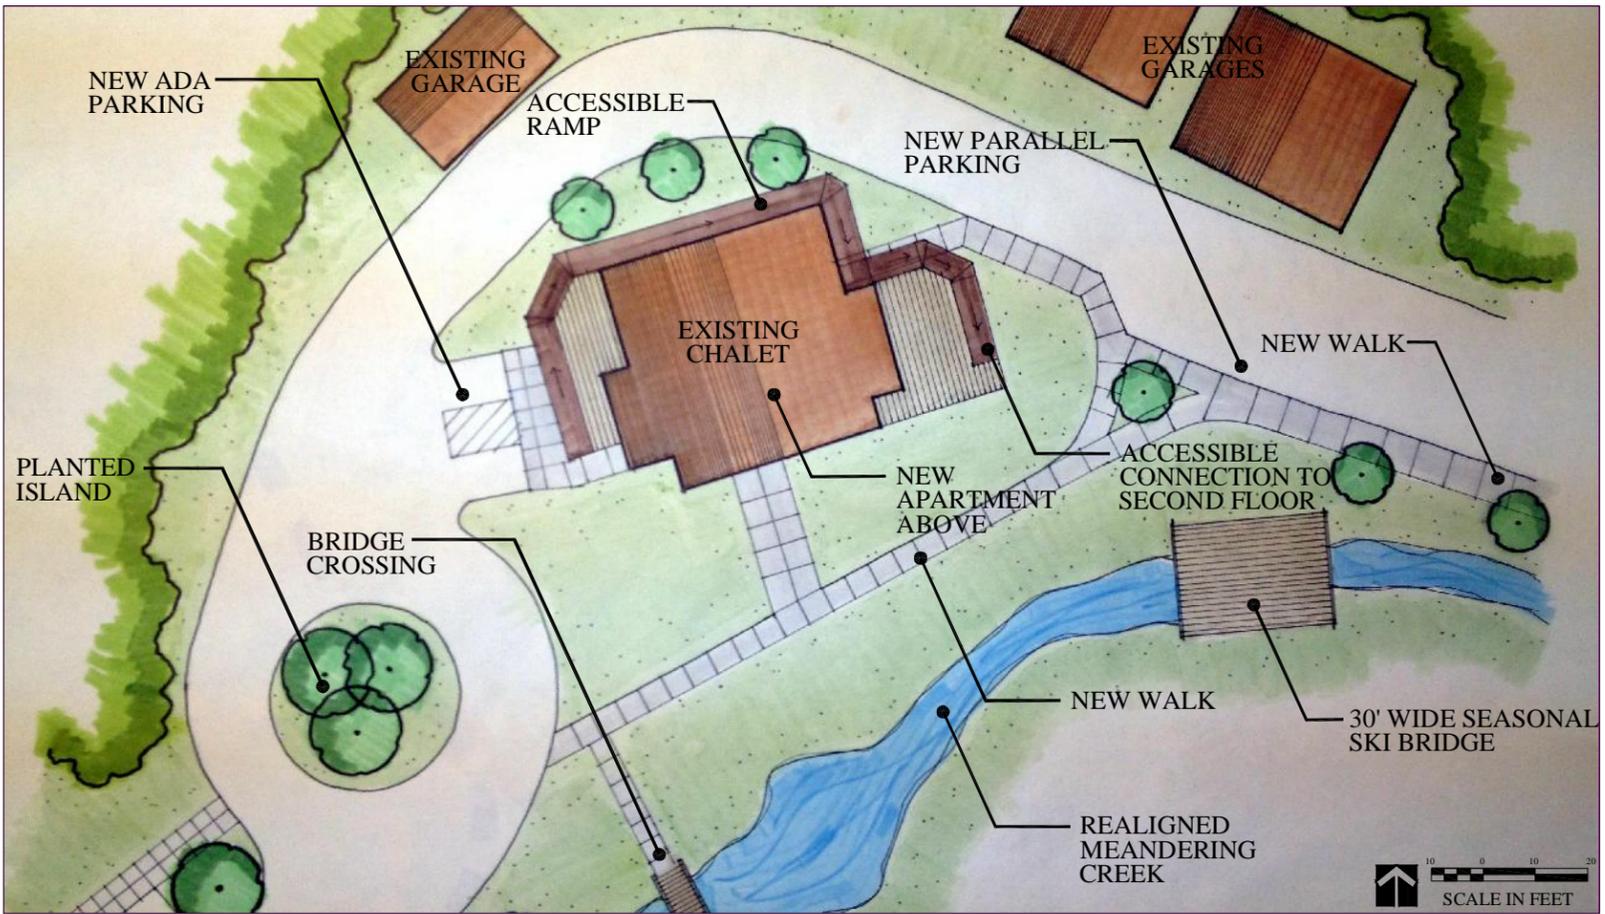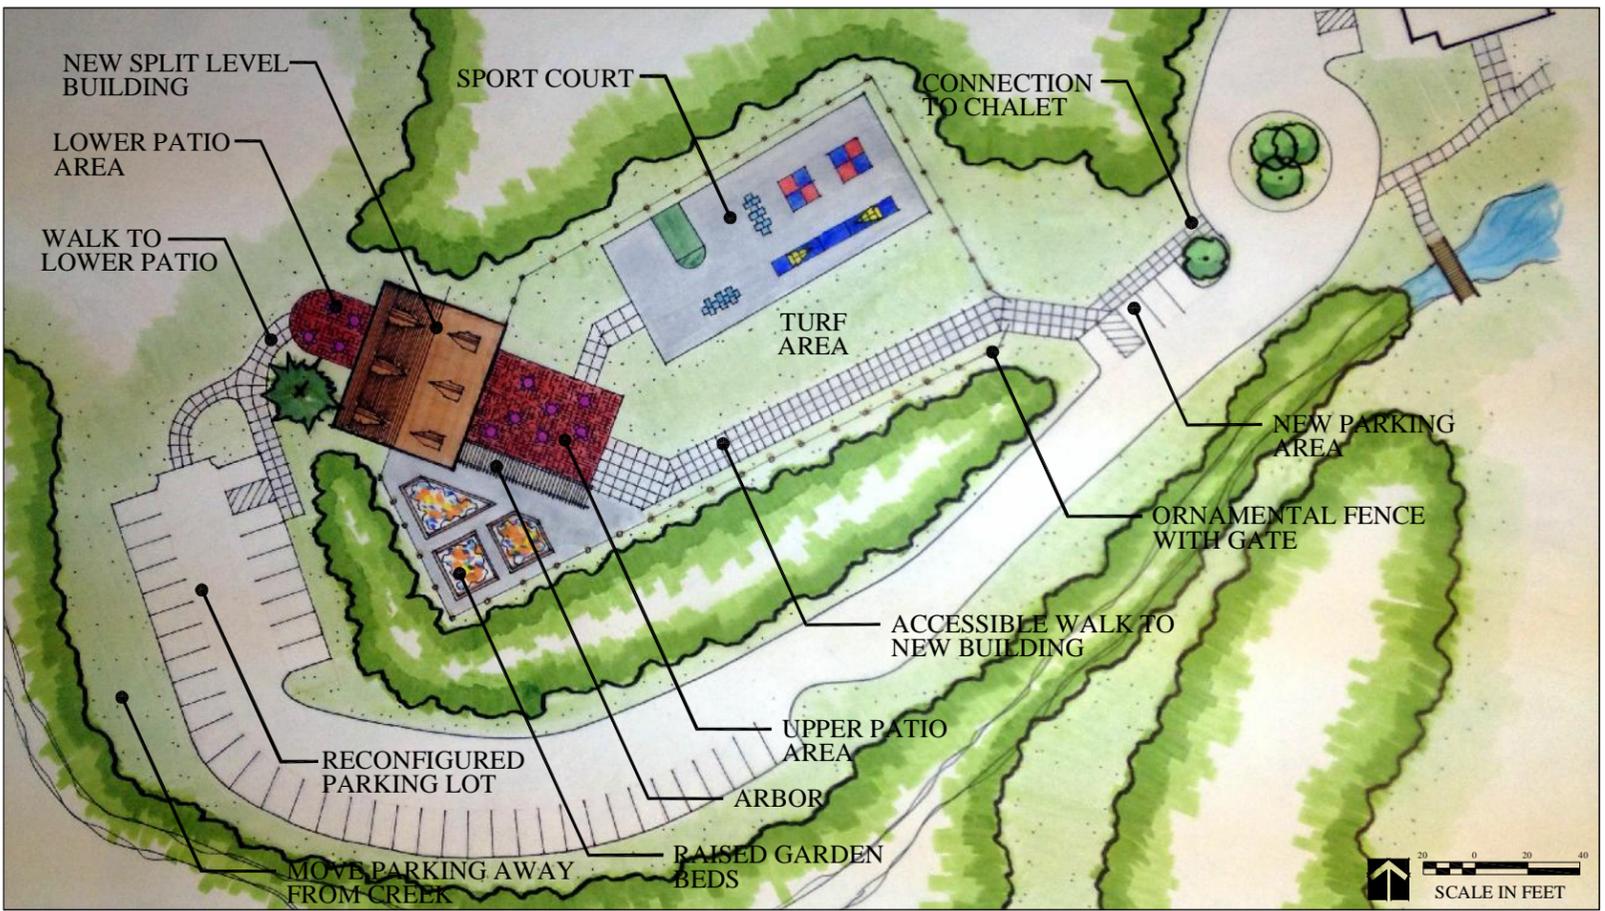

CHESTER PARK PRELIMINARY MASTER PLAN DETAIL AREA GRAPHICS

SHEET M-2
 11 DECEMBER 2013