



PAVILION STRUCTURE

STORMWATER FEATURE

- WOODCHIP PATHS
- NATIVE PLANTINGS
- INTERPRETIVE SIGNAGE

PERVIOUS PAVER PARKING LOT

- 26 SPACES
- RAISED PEDESTRIAN CROSSING

DISC GOLF AREA

DOG PARK

- PERIMETER WALK
- FENCED INTERIOR
- SHADE STRUCTURE
- WATER SERVICE
- PARKING AREA

PAVILION PLAZA

- 40' STRUCTURE
- PAVER SURFACE
- PICNIC TABLES
- SHADE PLANTINGS

OPEN PLAY

LIGHT (TYPICAL)

195' x 330' SOCCER FIELD WITH BLEACHERS



SKATE PARK

ROPES COURSE/ U8 SOCCER FIELD

ENTRY GARDEN

OPEN PLAY

FREE SKATE AREA

COMMUNITY GARDENS

- 4' X 8' RAISED BEDS
- FENCED PERIMETER
- ORCHARD AREA

LANDSCAPED BERM

- 4' MAXIMUM HEIGHT

ENTRY PLAZA

- SIGN WALLS
- DONOR PLAZA

URBAN STYLE SKATE PARK

- SHADE STRUCTURE
- STAIRS/RAMPS
- 10,000 SF SURFACE



DISC GOLF

101ST AVE W

COMMONWEALTH AVE



COMMUNITY GARDEN



DOG PARK



SPORT COURT

STORAGE BUILDING

EXISTING BUILDING

EXISTING PLAY STRUCTURE

PORT-O-LETS (TYPICAL)


PARKING LOT
• 22 SPACES



SCALE IN FEET
8 November 2013

4818 Swan Lake Road
Hermantown, MN 55811
Phone: 1-800-Landscape (218-727-3040)
Fax: (218) 727-4595
email: Troy@millercreek.com

GARY NEW DULUTH COMMUNITY CENTER AND RECREATION AREA CONCEPTUAL MASTER PLAN

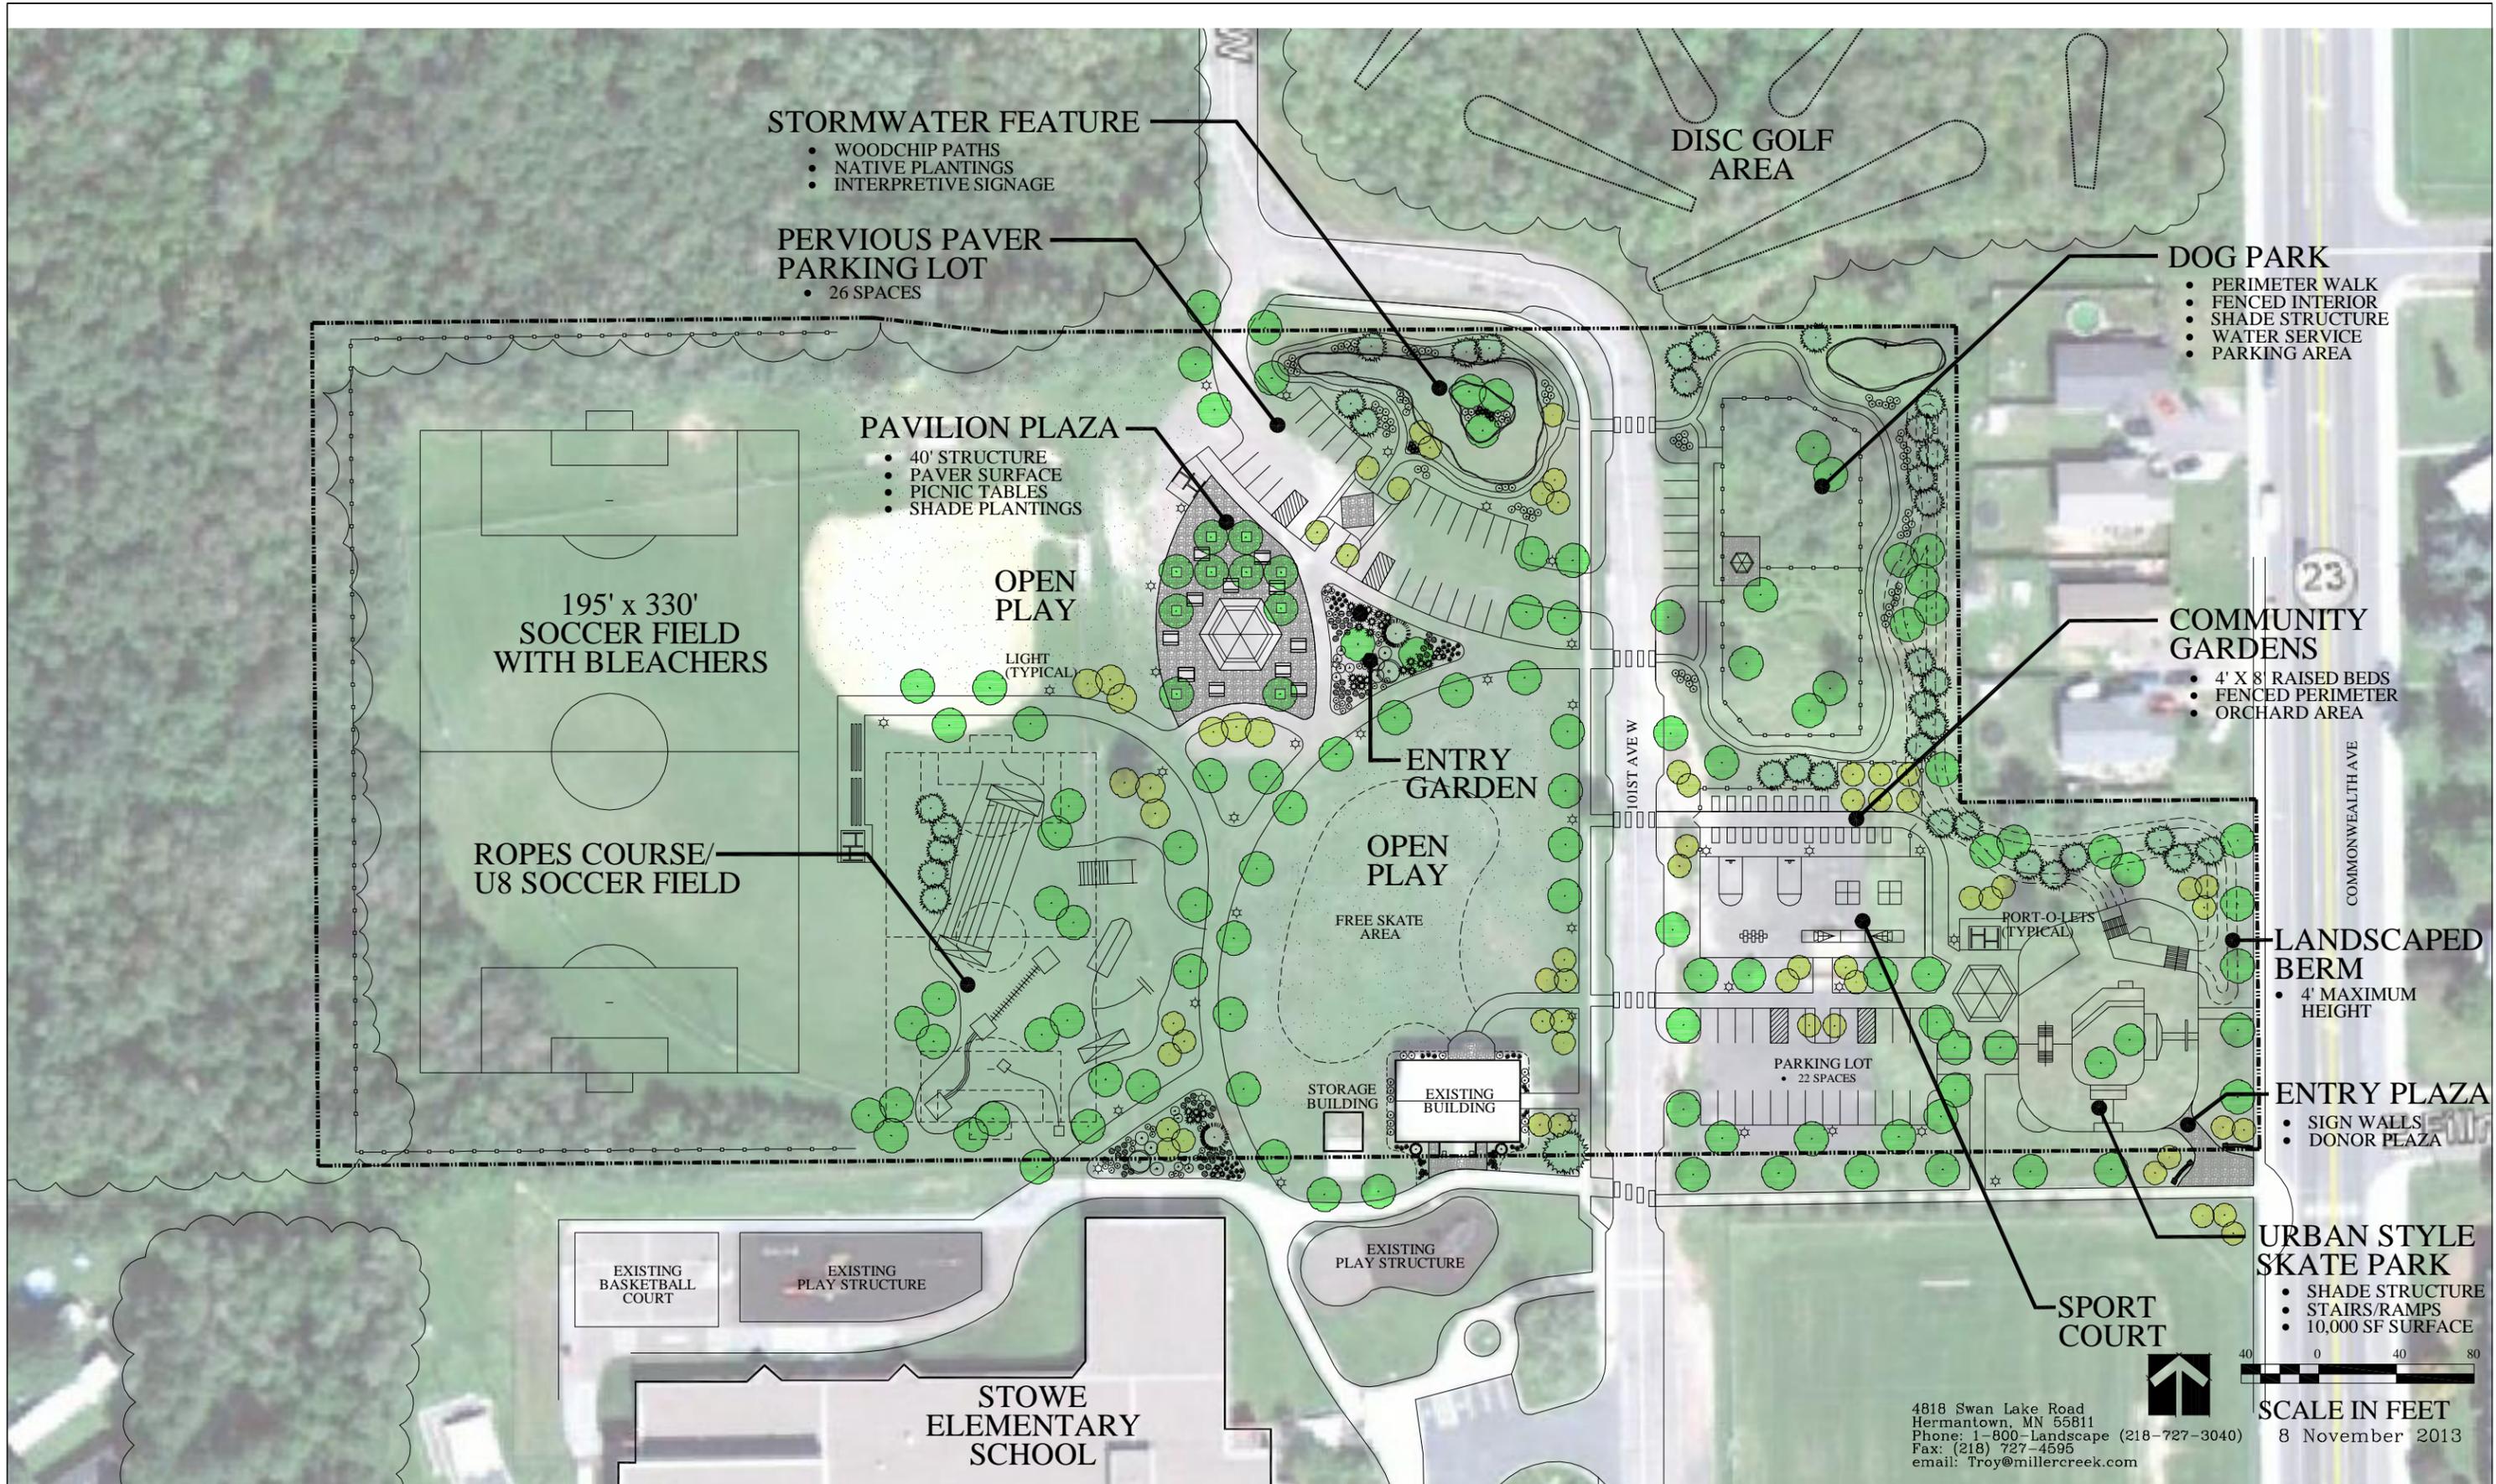

STORMWATER FEATURE

- WOODCHIP PATHS
- NATIVE PLANTINGS
- INTERPRETIVE SIGNAGE

PERVIOUS PAVER PARKING LOT

- 26 SPACES

PAVILION PLAZA

- 40' STRUCTURE
- PAVER SURFACE
- PICNIC TABLES
- SHADE PLANTINGS

OPEN PLAY

LIGHT (TYPICAL)

ENTRY GARDEN

OPEN PLAY

FREE SKATE AREA

STORAGE BUILDING

EXISTING BUILDING

PARKING LOT

- 22 SPACES

PORT-O-LETS (TYPICAL)

DOG PARK

- PERIMETER WALK
- FENCED INTERIOR
- SHADE STRUCTURE
- WATER SERVICE
- PARKING AREA

COMMUNITY GARDENS

- 4' X 8' RAISED BEDS
- FENCED PERIMETER
- ORCHARD AREA

LANDSCAPED BERM

- 4' MAXIMUM HEIGHT

ENTRY PLAZA

- SIGN WALLS
- DONOR PLAZA

URBAN STYLE SKATE PARK

- SHADE STRUCTURE
- STAIRS/RAMPS
- 10,000 SF SURFACE

SPORT COURT

STOWE ELEMENTARY SCHOOL

4818 Swan Lake Road
Hermantown, MN 55811
Phone: 1-800-Landscape (218-727-3040)
Fax: (218) 727-4595
email: Troy@millercreek.com

SCALE IN FEET
8 November 2013

GARY NEW DULUTH COMMUNITY CENTER AND RECREATION AREA CONCEPTUAL MASTER PLAN



+ ASSOCIATES

LANDSCAPE ARCHITECTURE • SITE DESIGN • MASTER PLANNING • URBAN DESIGN

605 BOARD OF TRADE BUILDING • DULUTH • MN • 55802 • (P) 218.391.1335 • (F) 218.722.6697 • WWW.SASLANDARCH.COM

