


City of Duluth
 Construction Services &
 Inspection Division
 411 W Superior St, Rm 210
 Duluth, MN 55802
 v (218) 730-5300
 f (218) 730-5901

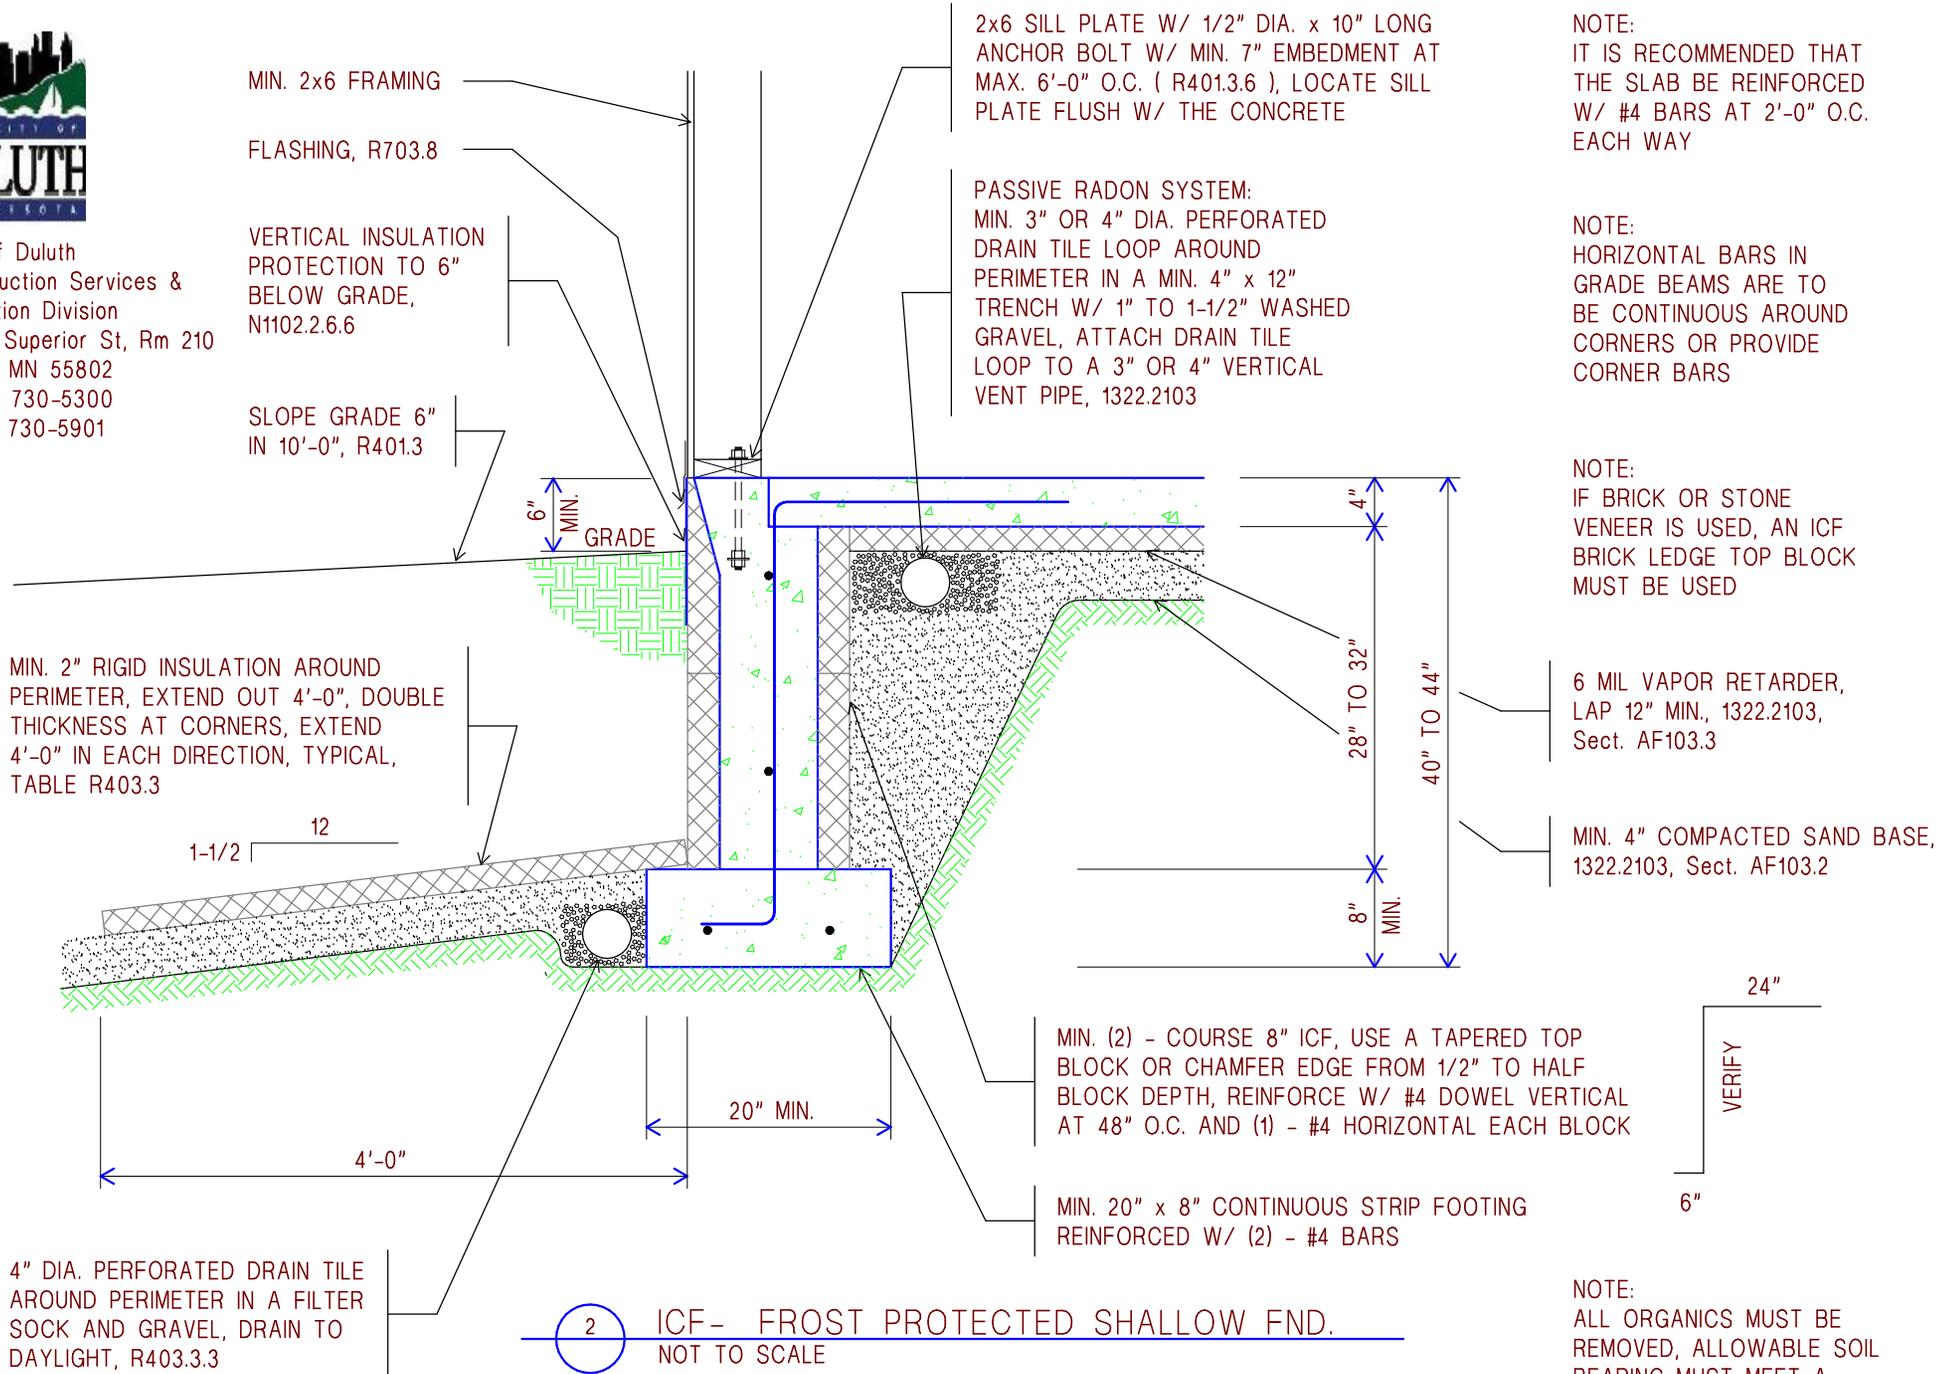

1. FOUNDATION CONSTRUCTION SHALL COMPLY W/ CHAPTER 4 OF THE 2007 MINNESOTA STATE BUILDING CODE, CHAPTER 1309
2. FOUNDATION INSULATION SHALL COMPLY W/ THE 2009 MINNESOTA RESIDENTIAL ENERGY CODE, CHAPTER 1322, TABLE N1102.1