


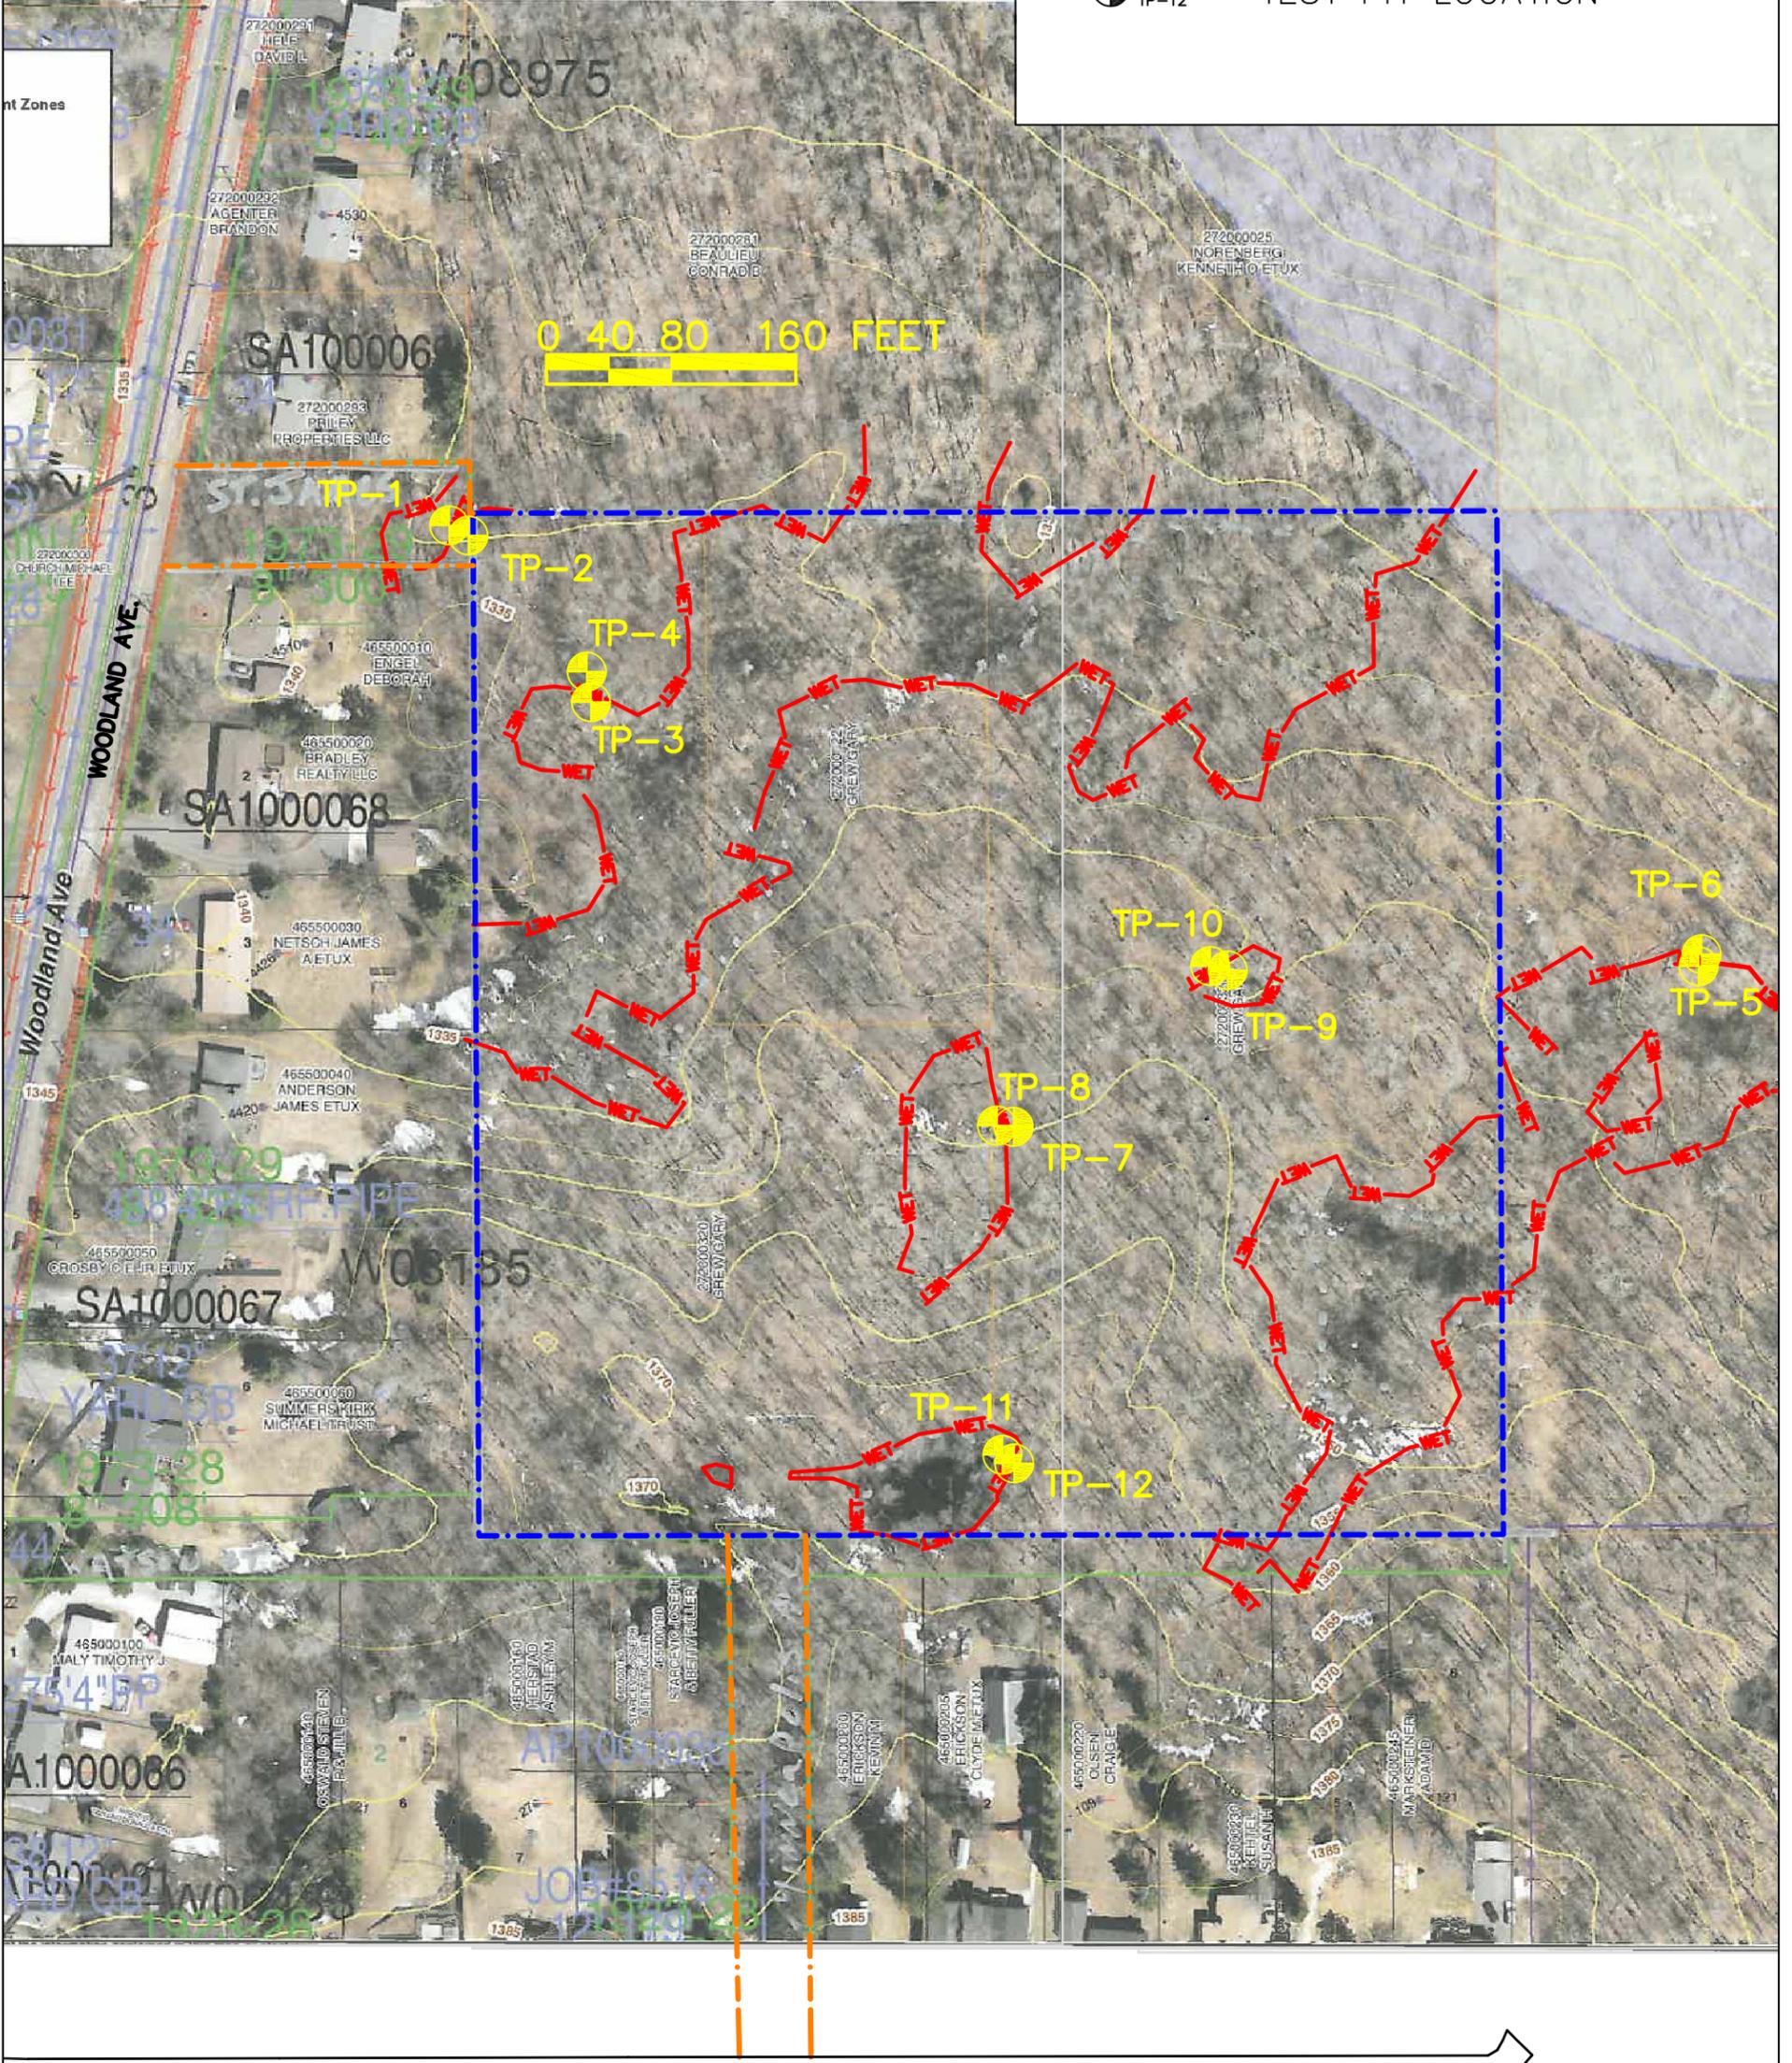

- WET WETLAND BOUNDARY
- - - APPROX. PROPERTY BNDRY.
- - - STREET EASEMENT BNDRY.
- TP-12 TEST PIT LOCATION



VASSAR STREET

3
of
SHEET NO.

NORTH POINT DEVELOPING LLC
10 AC SITE, DULUTH, MN
ICECOR PROJECT #101016014

LARGE AREA DELINEATION MAP

DATE	REVISIONS	DESCRIPTION
6/1/15		ORIGINAL SUBMISSION
		PROPERTY BOUNDED BY WOODLAND AVE AND VASSAR STREET
		BASE MAP FROM CITY OF DULUTH GIS

I hereby certify that this plan, specification or report was prepared by me or under my supervision and that I am a duly licensed PROFESSIONAL ENGINEER under the laws of the State of WISCONSIN.

Printed name: _____
Date: _____ Lic. No. _____

ICECOR

P.O. BOX 1105
SUPERIOR, WISCONSIN 54880
(715) 395-0965